



# P.U.Z. - IMOBIL CF 104545 Bran - Zona IS com - Institutii si servicii - comert

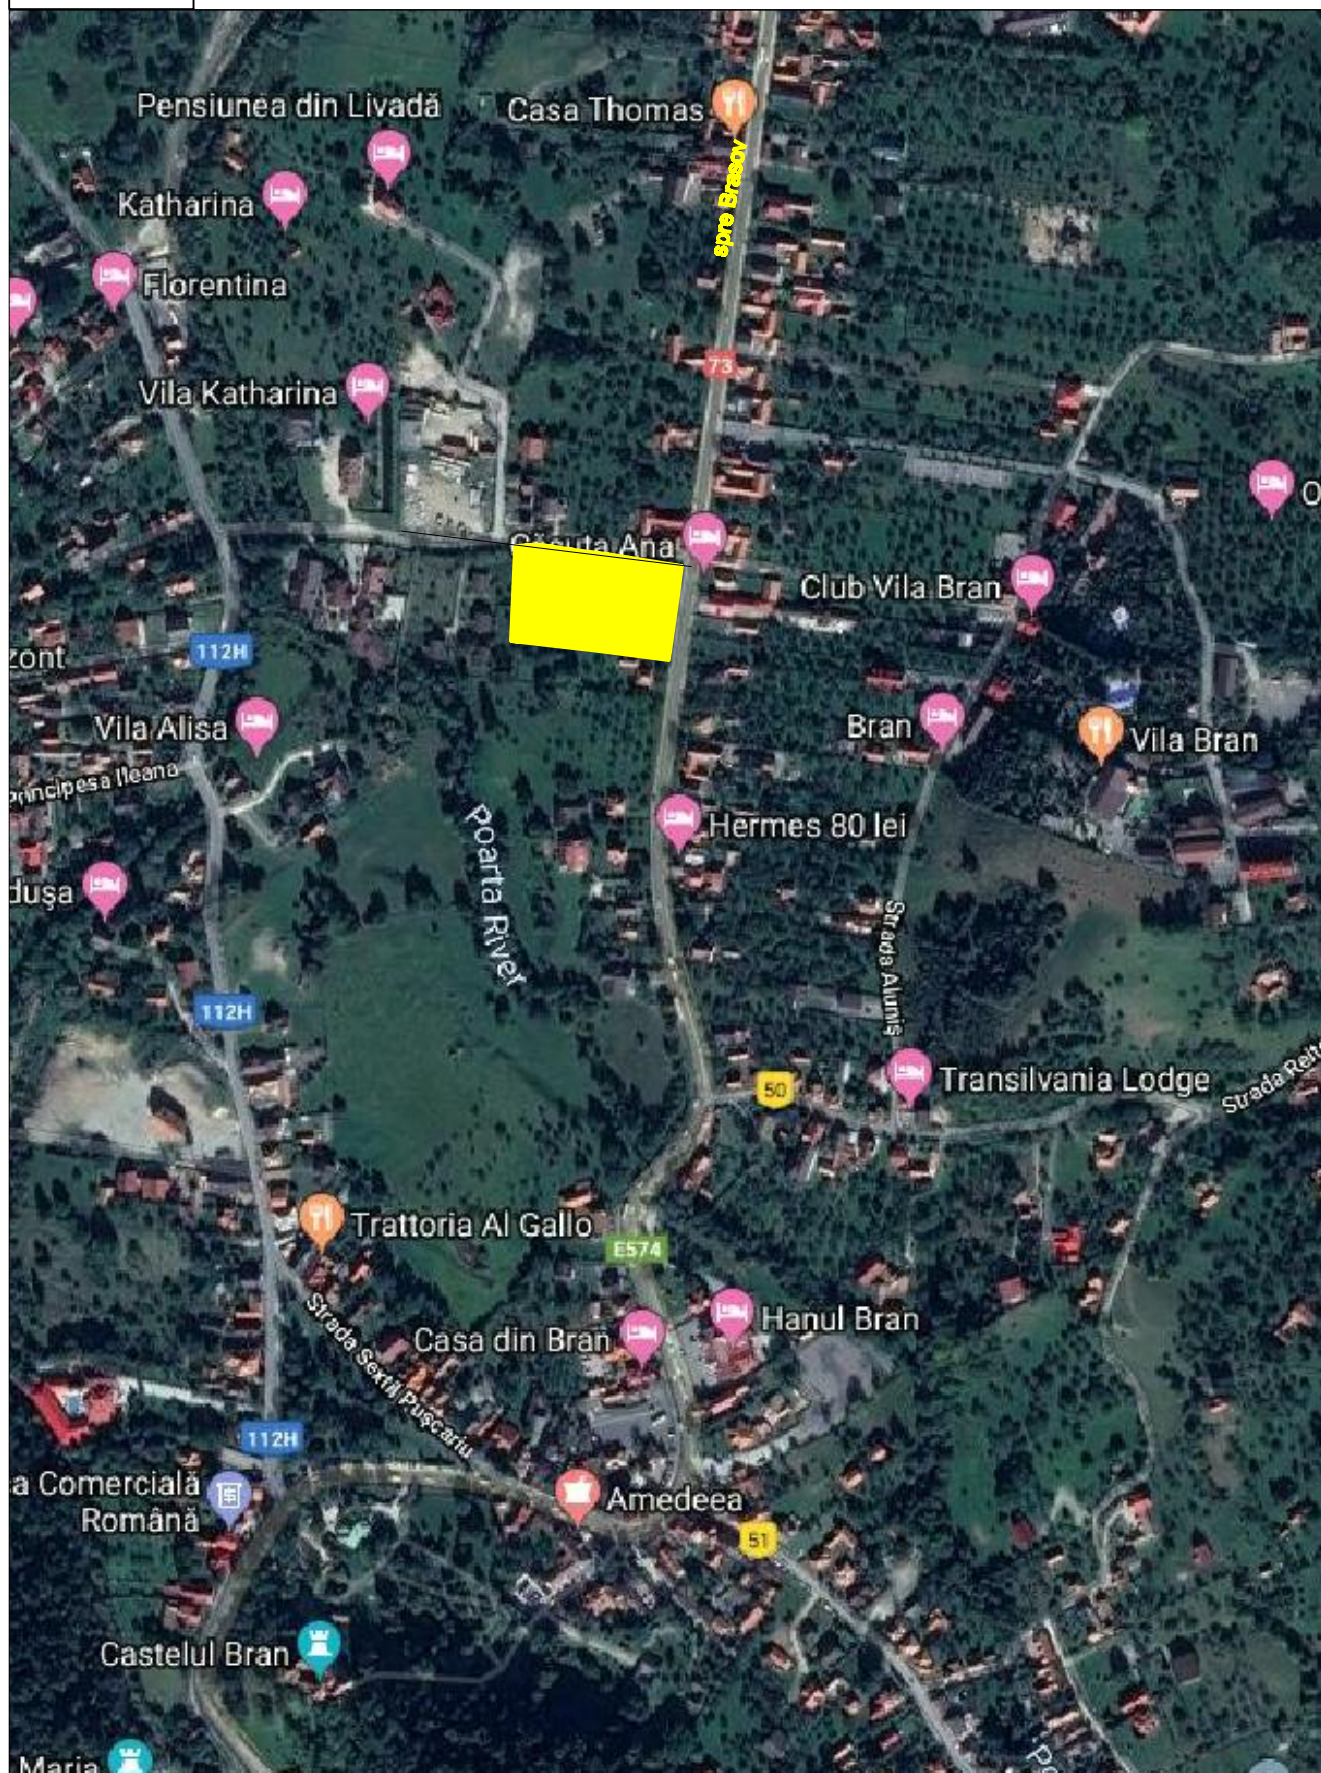

PLAN INCADRARE IN ZONA - scara 1:5000

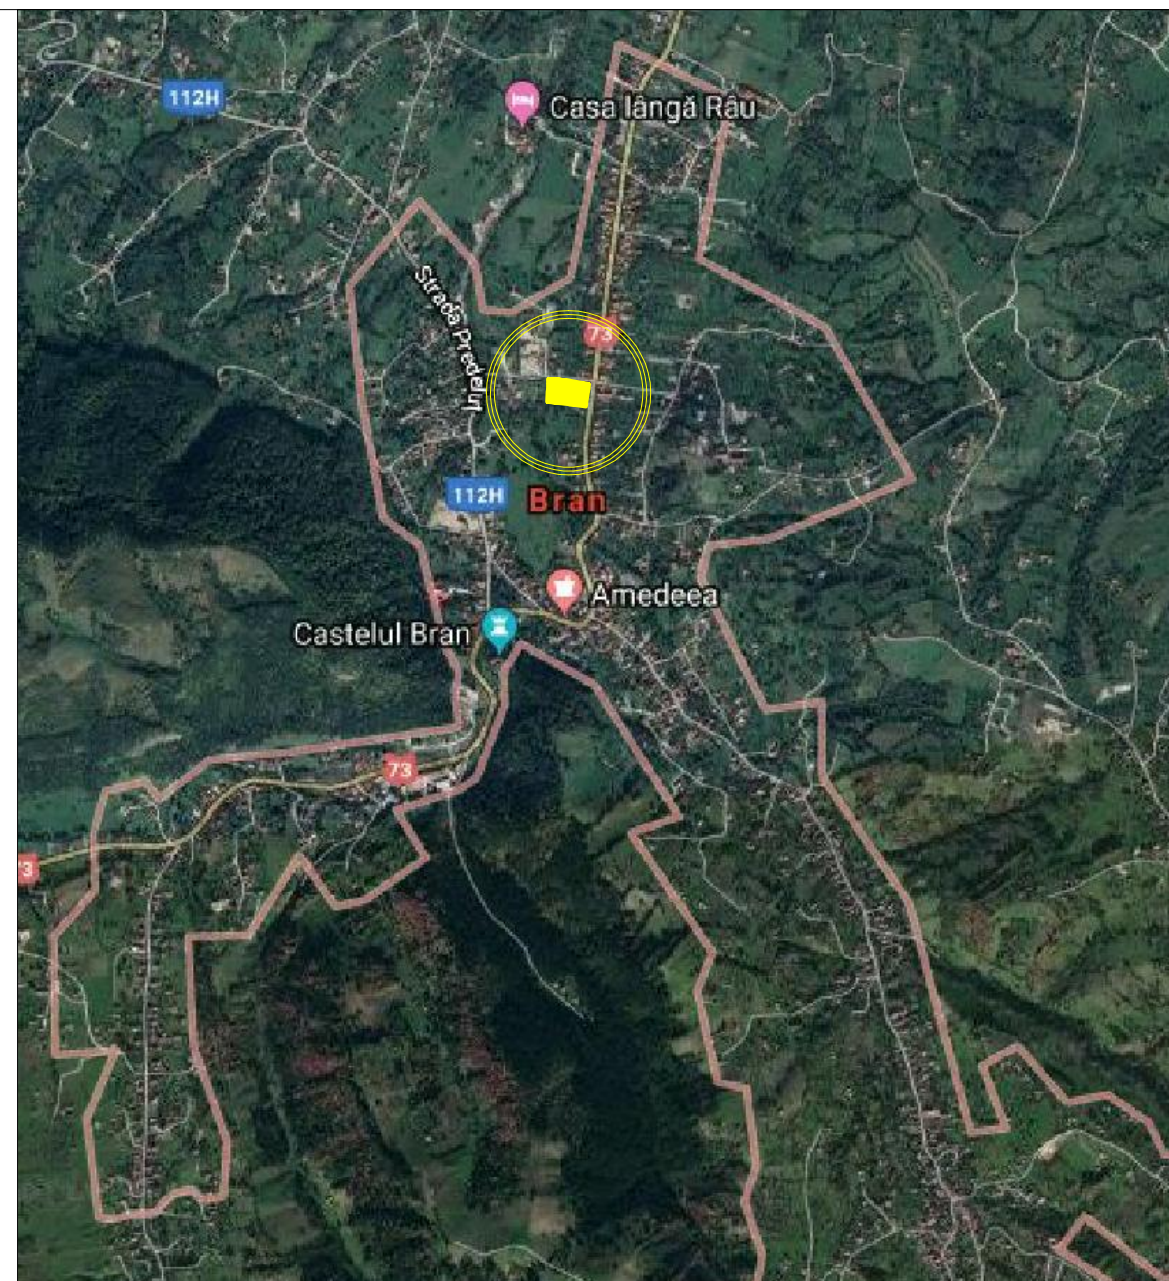

PLAN INCADRARE IN ZONA - scara 1:20 000

VERIFICATOR/EXPERT	NUME	SEMNATURA	CERINTA	REFERAT NR. / EXPERTIZA NR.	DATA
PROIECTANT GENERAL:					
		<b>TAMPA LAURA-MIHAELA si TAMPA RALUCA</b>		FAZA:	
SC PRIMAVERA DESIGN SRL, Deva, str. 22 Decembrie, nr.37, CUI: RO24436083, J20/1399/2008		<b>P.U.Z. - IMOBIL CF 104545 - Zona IS            com - Institutii si servicii - comert</b>		<b>P.U.Z.</b> SPECIALITATEA: URBANISM Nr. proiect: <b>265/2019</b>	
PROIECTANT ARHITECTURA:		ADRESA:		SCARA:	
		<b>localitatea Bran, CF 104545 Bran, Jud.            Brasov</b>		1: 5000 DATA: septembrie 2019	
SPECIFICATE NUME		SEMNATURA		TITLU PLANSĂ:	
Sef proiect arh. DAN CIPRIAN JUNIE				<b>PLAN INCADRARE IN ZONA</b>	
Coord urban arh. ANCA VULCAN				PLANSĂ:	
Topograf ing. AVRAM MIHAI				1	